
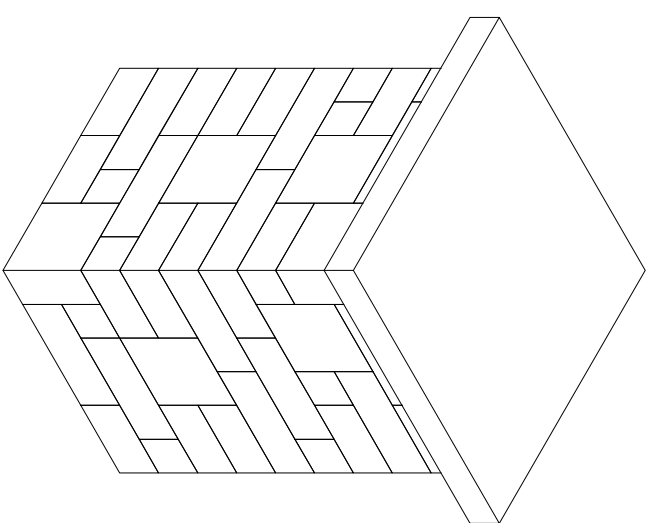


# 24" PILLAR

## Lakeland

*weeawie*<sup>TM</sup>  
Kits for outdoor living

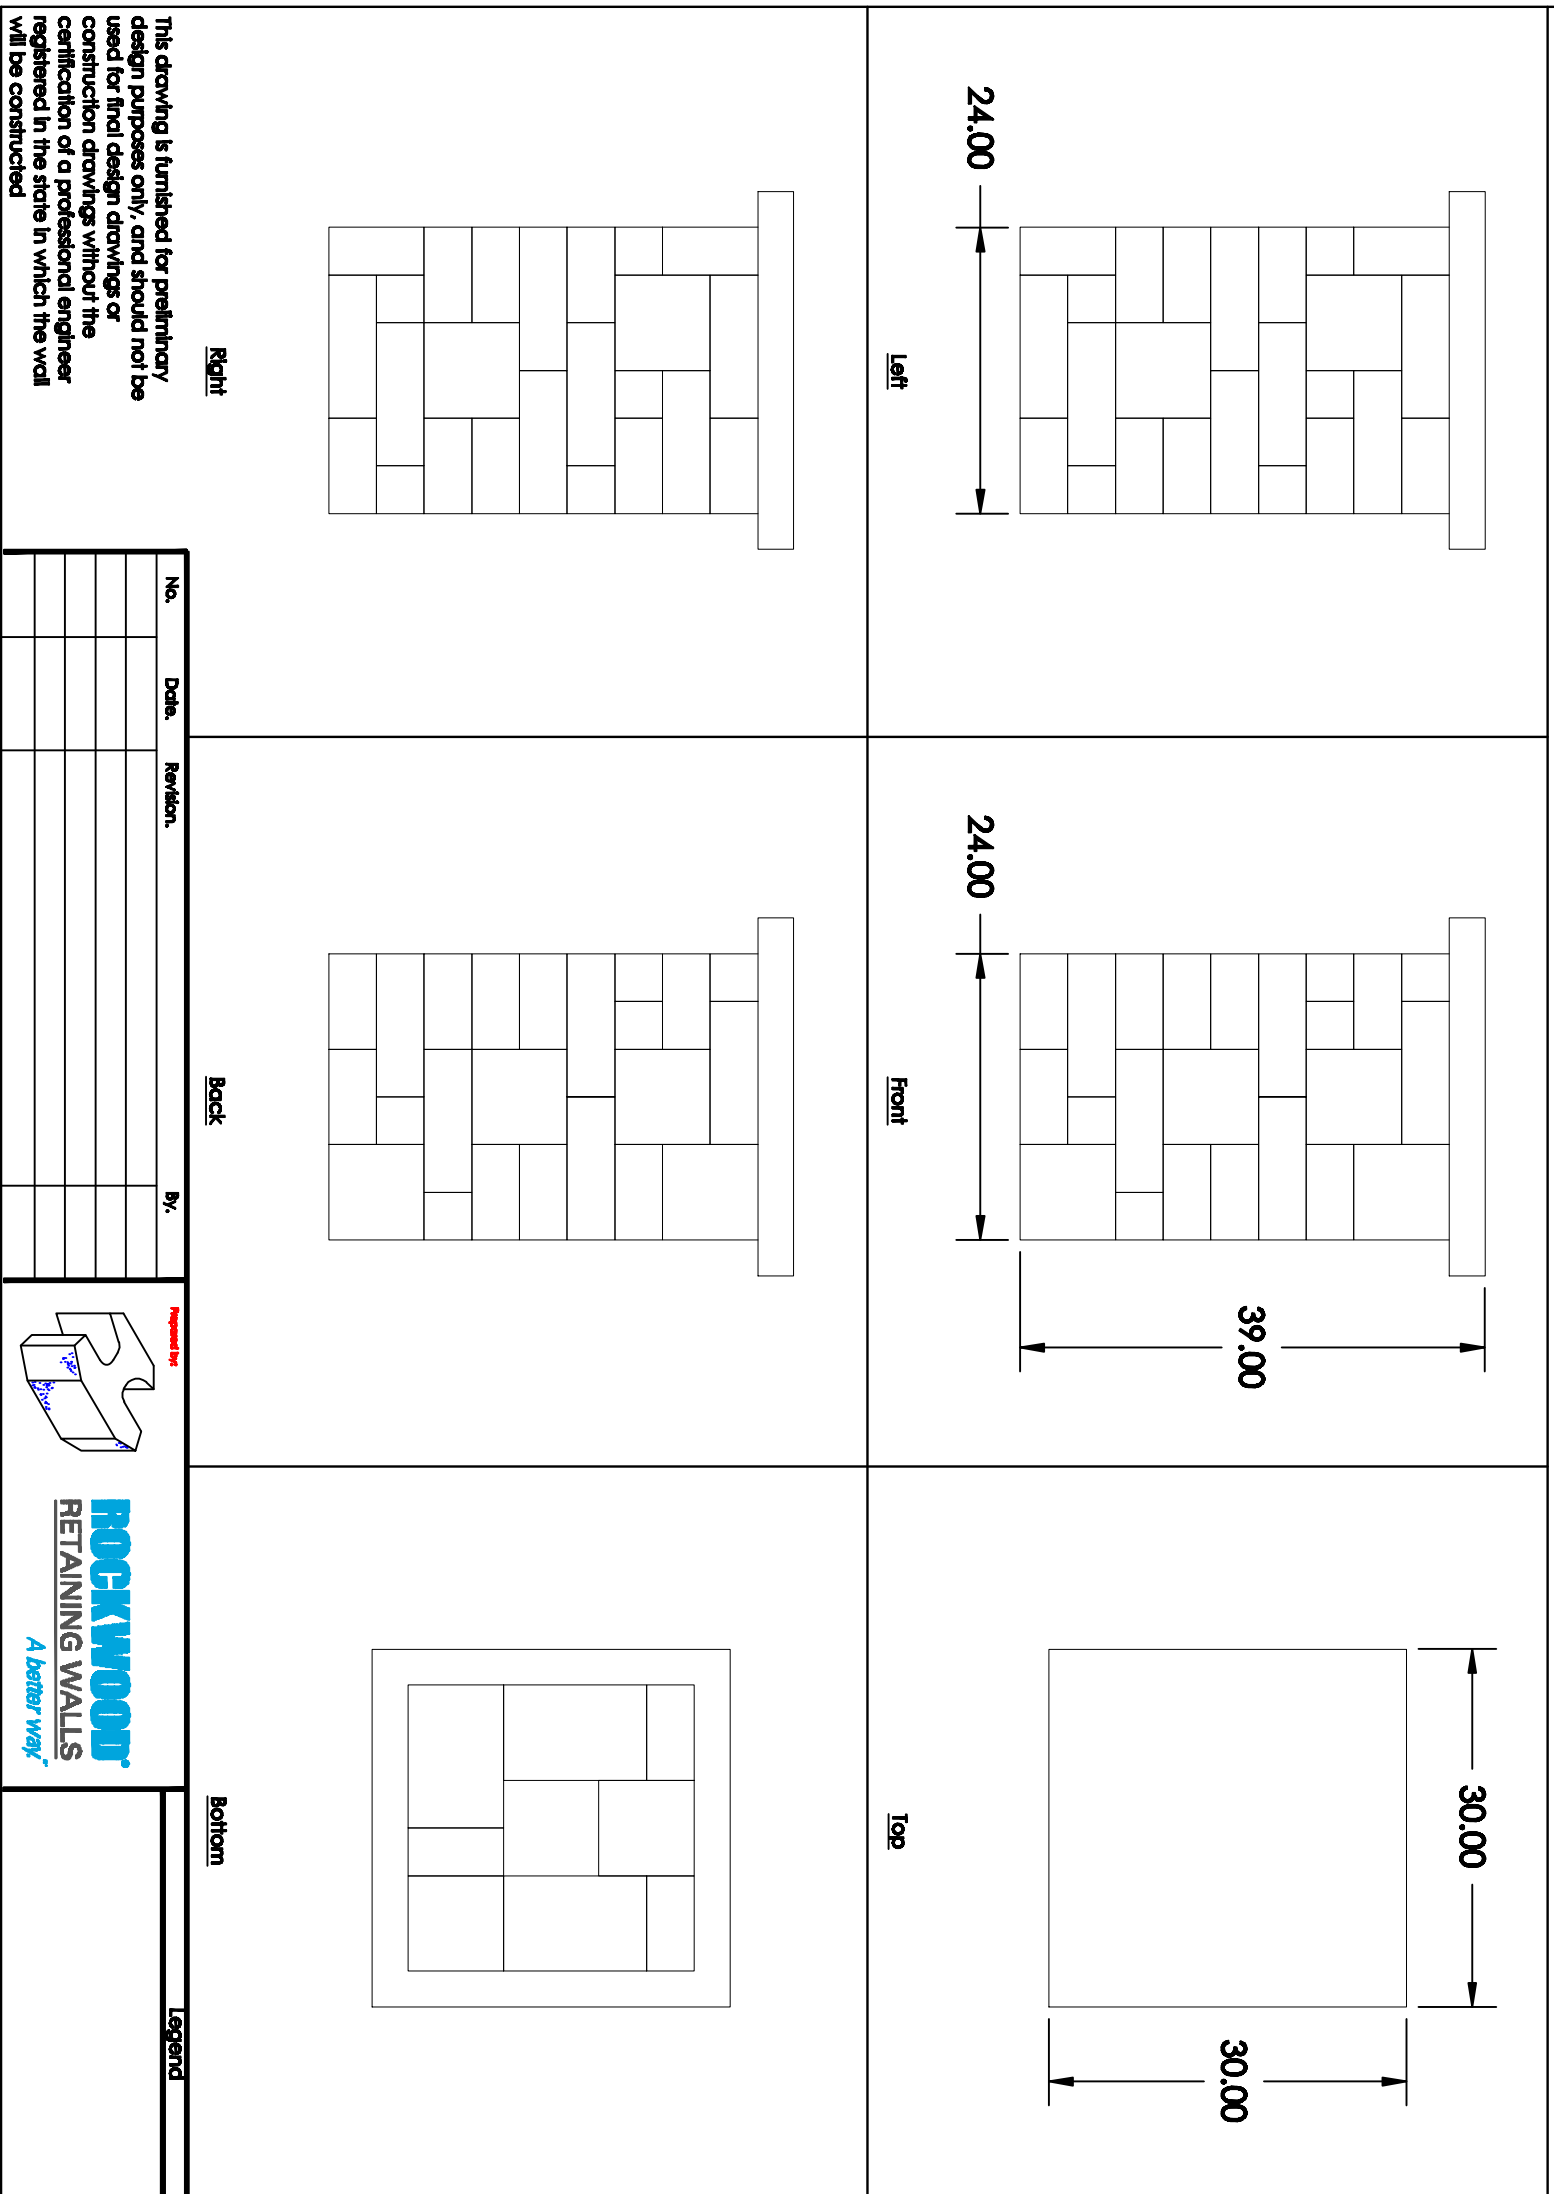

This drawing is furnished for preliminary design purposes only, and should not be used for final design drawings or construction drawings without the certification of a professional engineer registered in the state in which the wall will be constructed

No.	Date	Revision	By:



Legend	

Project Name:	XX	Proposed for:	CCC
Project Location:	YY	DDMMYY:	DDD
Drawing Description:	24" PILLAR	Sheet #:	or \$
		Date:	MM/DD/YYYY
		Project Number:	WWWPRO#